



NORTH WEST ELEVATION



SOUTH EAST ELEVATION




SOUTH EAST ELEVATION
showing sprinkler tank building



NORTH EAST ELEVATION



SOUTH WEST ELEVATION

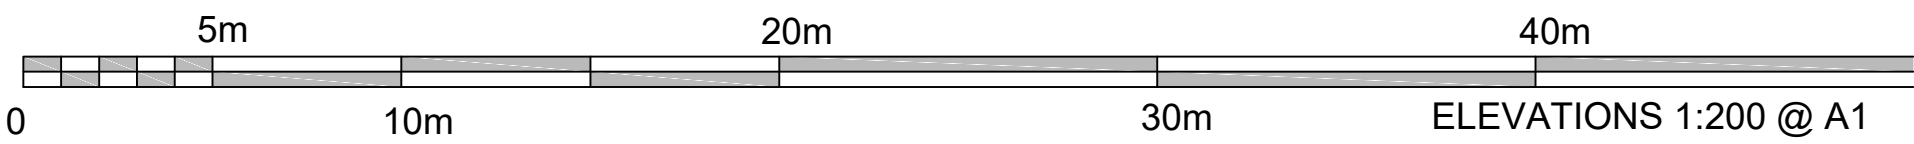

REV	DATE	DETAILS OF AMENDMENTS	DRAWN
REVISIONS			
ALL MEASUREMENTS IN mm - DO NOT SCALE - IF IN DOUBT ASK			
<div><div>LNT</div><div>Construction</div></div>			
LNT CONSTRUCTION LTD UNIT 2, HELIOS 47 ISABELLA ROAD GARFORTH LS25 2DY Tel: 0113 3853858 Fax: 0113 3853588			
CLIENT <div><div>Tanglewood</div></div>			
SITE LONG LEYS ROAD LINCOLN LN1 1EQ			
TITLE PROPOSED 3 STOREY 72 BED CARE HOME ELEVATIONS			
SCALE	1:100 @ A1	DATE	JULY 2017
DRAWN	JNB	DWG NO.	LN1 1EQ-P-05
DRAWING STATUS			
PLANNING			
CHECKED BY		APPROVED BY	
DATE		DATE	